



**Legend**

- Existing
- System Storage Project
- Cottage City Upper
- State Route 245 Expansion
- High Zone Expansion
- ▲ Proposed Control Valves
- Municipal Boundary

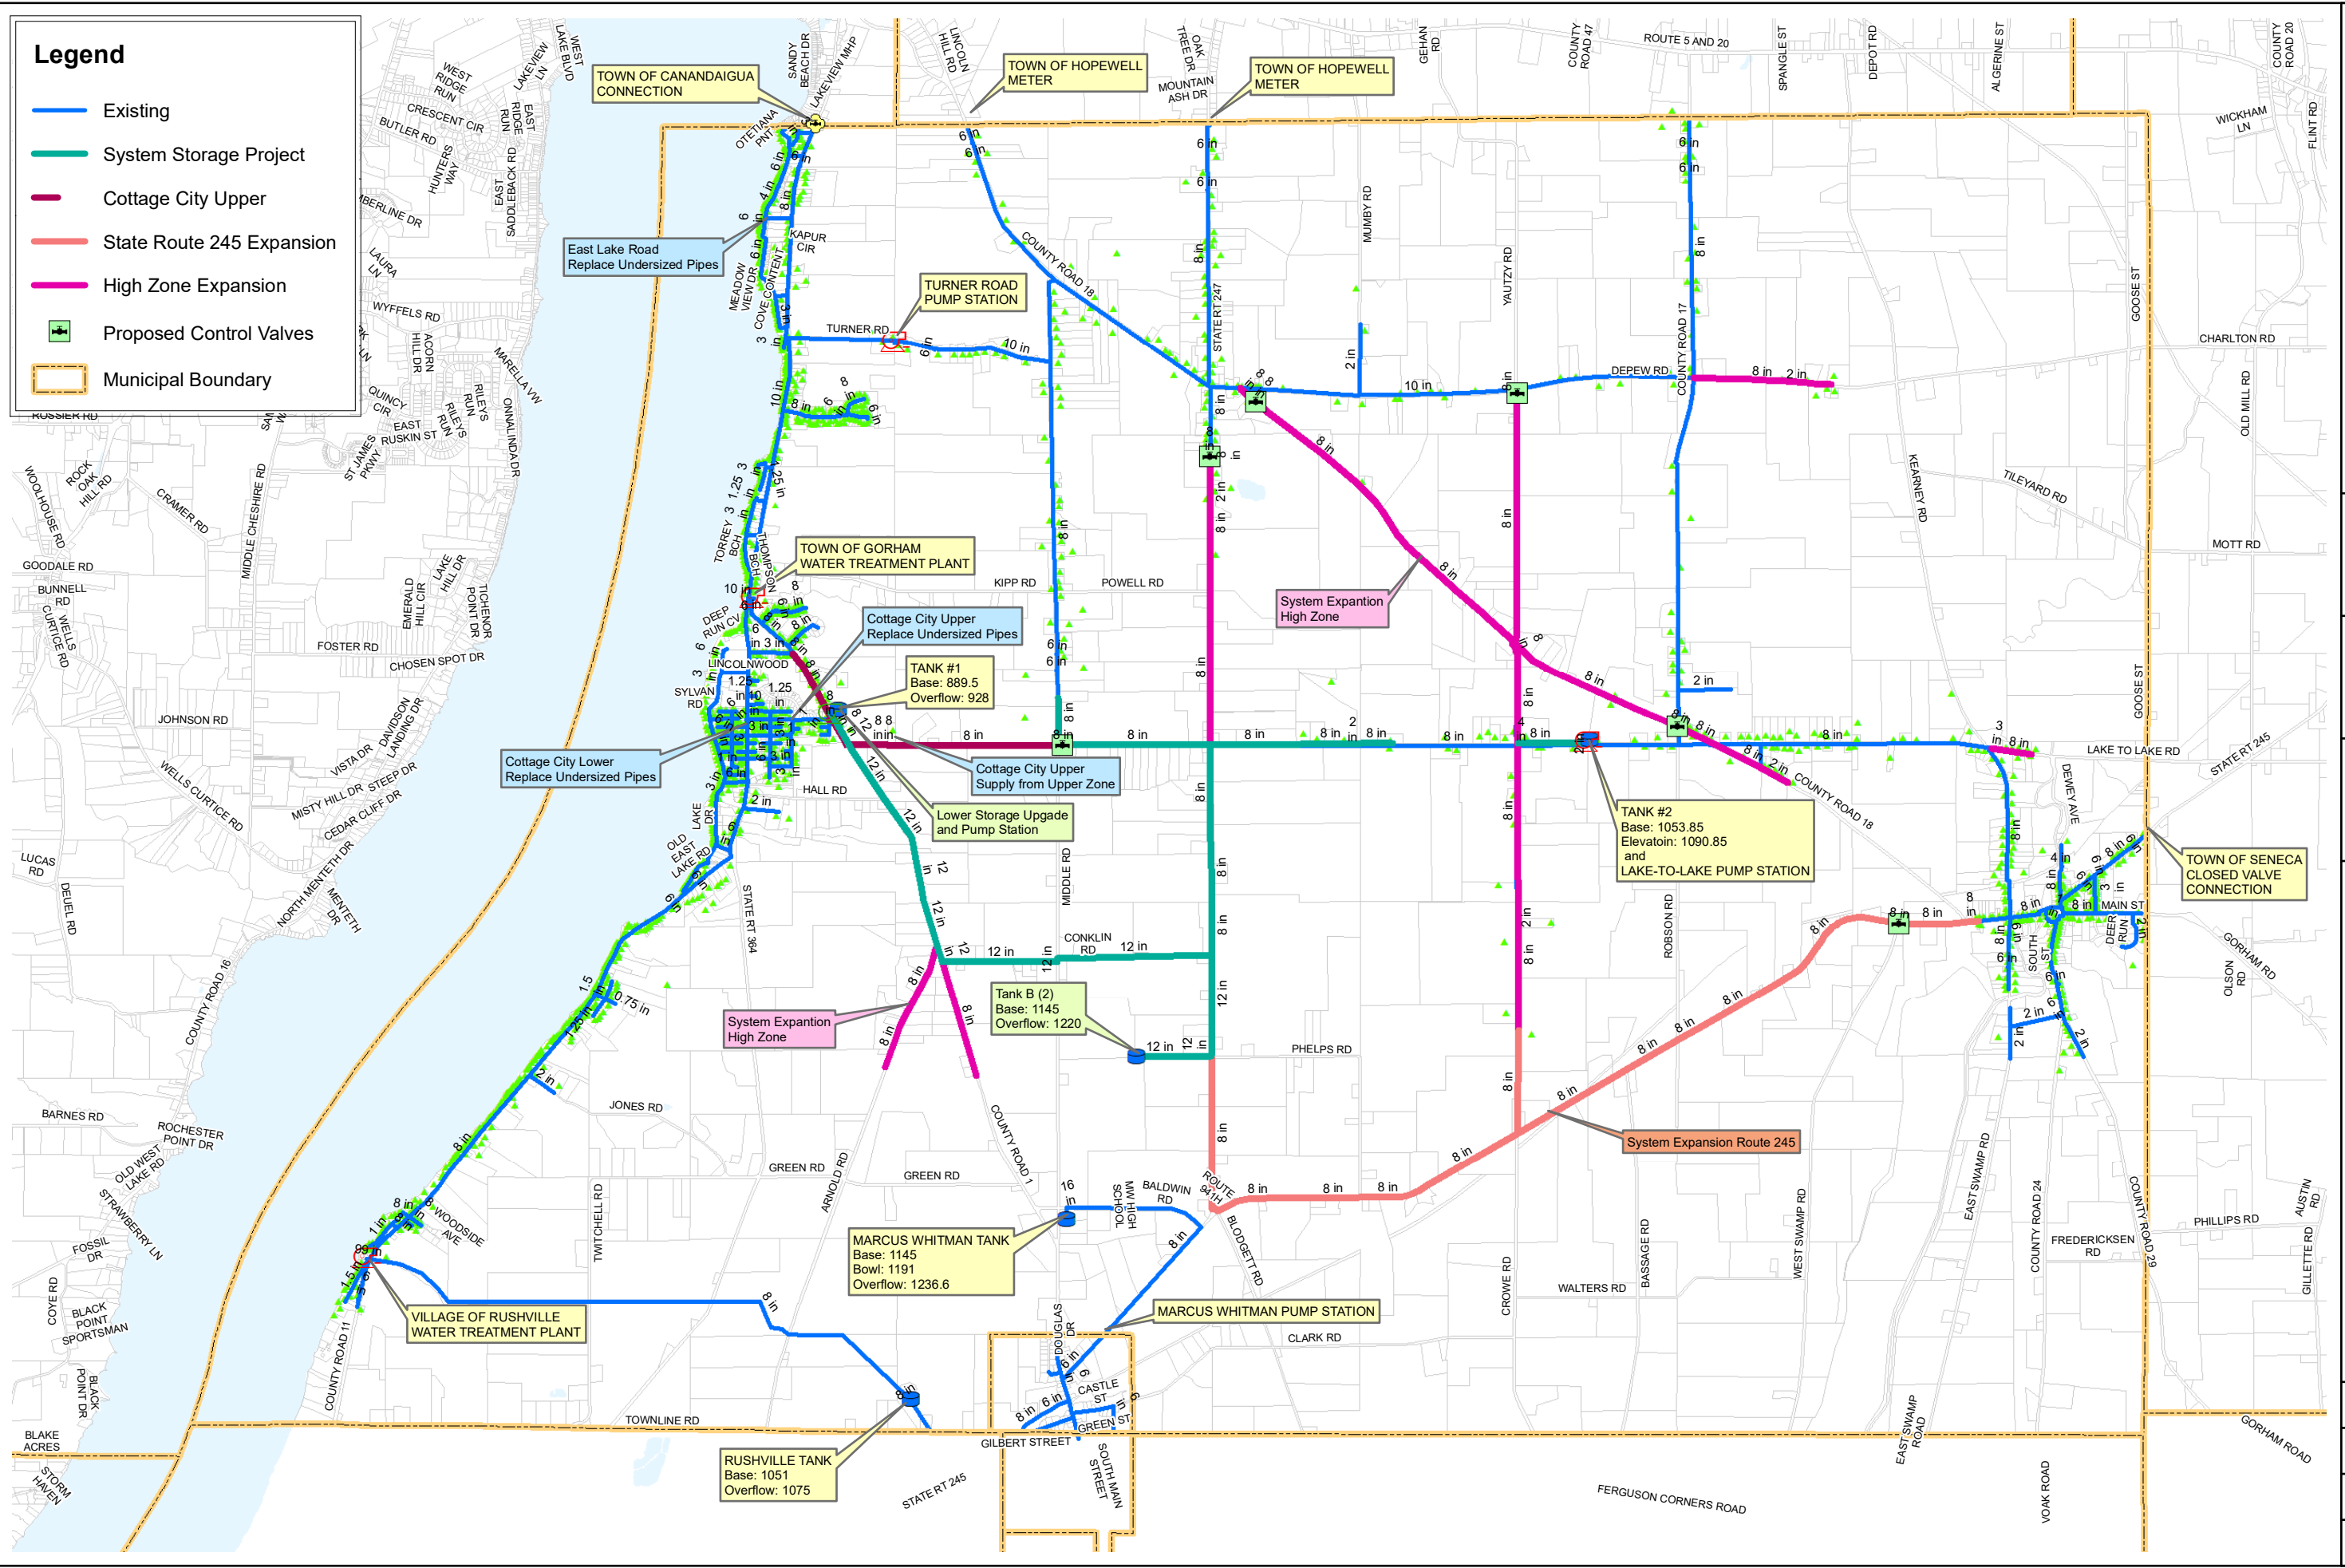

**TOWN OF GORHAM**  
**ONTARIO COUNTY, NEW YORK**  
**WATER SYSTEM CAPITAL PROJECTS**

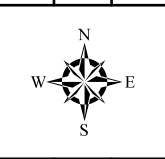

Drawn By: TJV  
 Scale: 1" = 4,000' @ 11" x 17"  
 Date: JUN 2022

**MRB | group**  
 Engineering, Architecture, Surveying, D.P.C.  
 145 Culver Road, Suite 160, Rochester, New York 14620 585-381-9250 FAX 585-381-1008  
 www.mrbgroup.com

**PROJECT NO.**  
 0735.18001  
**SHEET NO.**  
 1 of 1